

MGA COORDINATES GDA-2020

STATION	EAST	NORTH	ZONE	P.U.	LINEAGE	METHOD	REMARKS

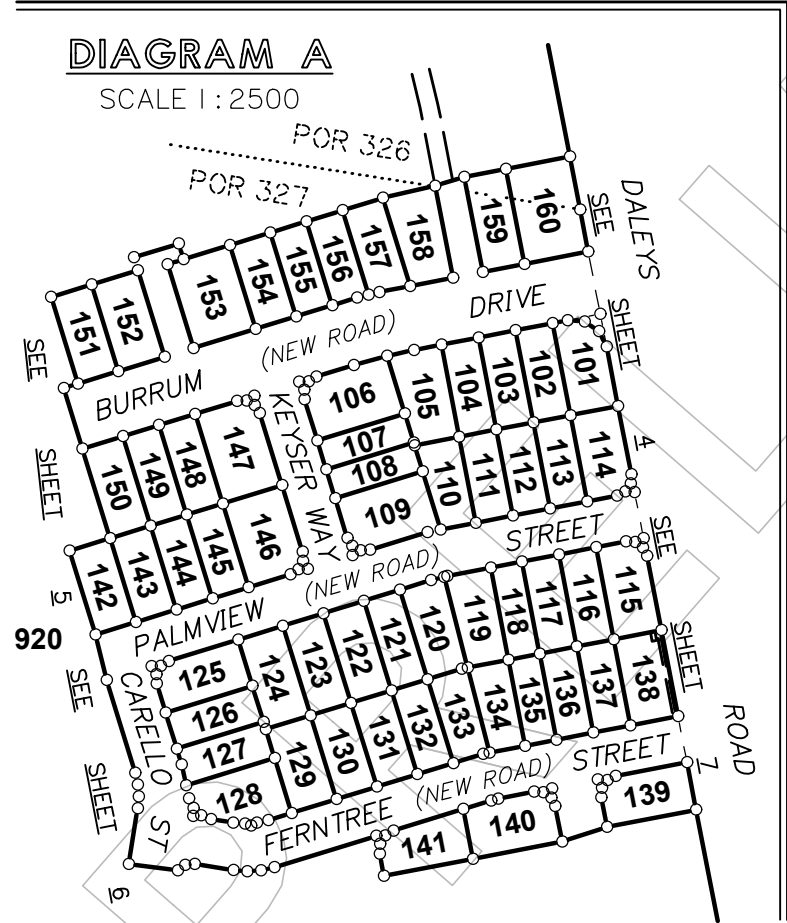
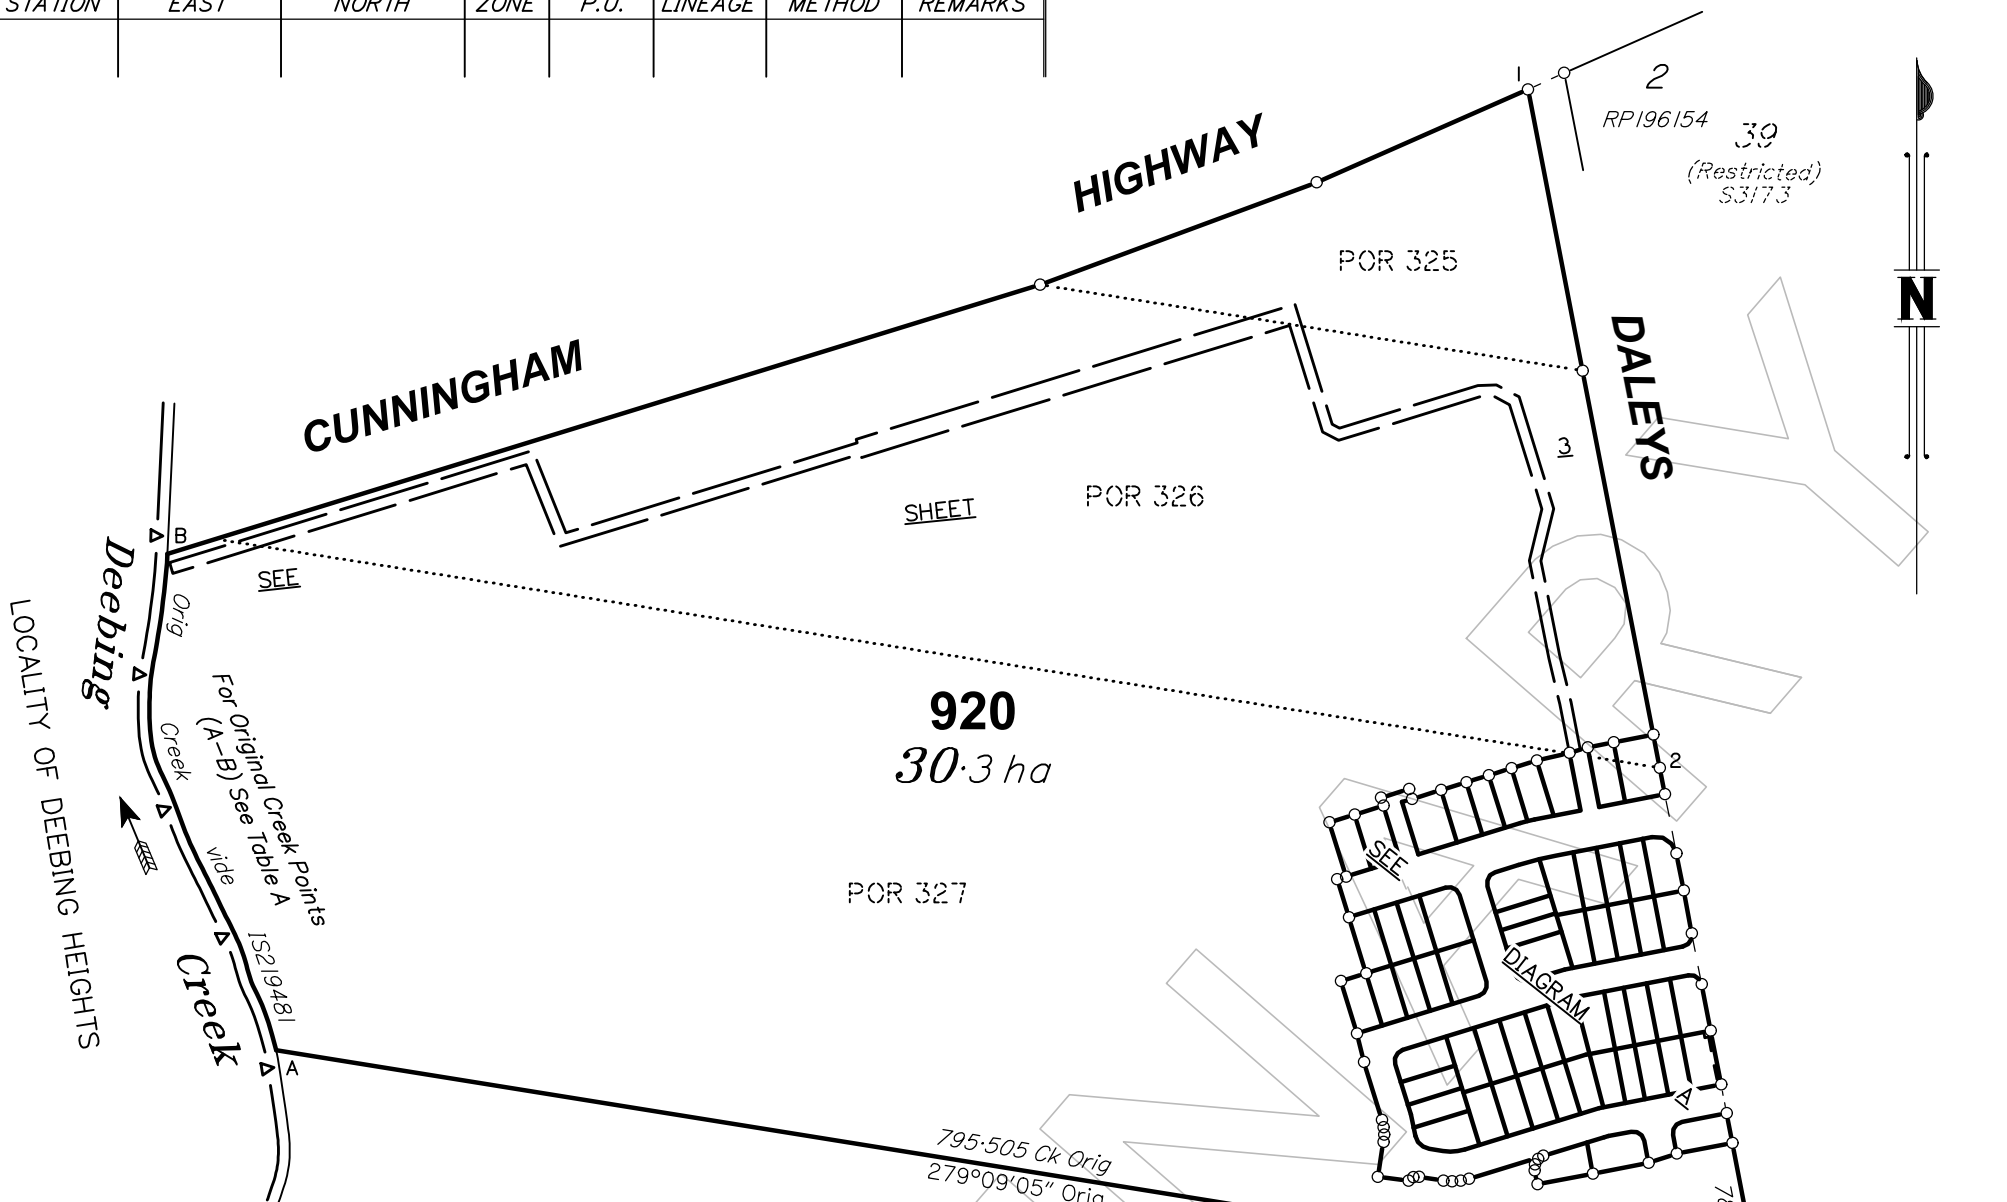


TABLE A
ORIG CREEK POINTS

BEARING	DIST
345°59'	24.4
321°36'	12.75
351°20'	18.37
331°44'	21.5
335°10'	22.22
331°36'	22.87
341°46'	29.74
328°53'	19.59
357°56'	27.07
4°02'	17.73
12°50'	18.25
7°15'	31.72
2°49'	12.62

Area of New Road
1.23 ha

Peg placed at all new corners unless otherwise stated.


Original information compiled from IS219481 in the Department of Resources.

First new plan of survey under s.108 of the Survey and Mapping Infrastructure Act 2003.

PRELIMINARY STATUS

ALL DIMENSIONS AND AREAS ON THIS PLAN ARE SUBJECT TO SURVEY AND REQUIREMENTS FOR LODGEMENT OF SURVEY PLANS IN THE DEPARTMENT OF RESOURCES.

Level 1
18 Little Cribb St, Milton
Queensland 4064
p: (07) 3842 1000
f: (07) 3842 1001
e: info@landpartners.com.au
w: www.landpartners.com.au

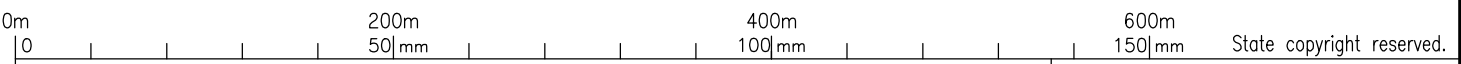

**Plan of Lots 101-160 & 920,
Easements A & B in Lot 138 and
Easement Z in Lot 920**

Cancelling Lots 3, 5 & 6 on RPI80932

LOCAL GOVERNMENT: IPSWICH C.C. LOCALITY: RIPLEY

Meridian: MGA (Zone 56) *vide* CORS

Survey Records: No

Scale: **1:4000**

Format: **STANDARD**

SP324719

BRSS5365-001-78-1 SP324719

WARNING : Folded or Mutilated Plans will not be accepted.
Plans may be rolled.
Information may not be placed in the outer margins.

(Dealing No.)

4. Lodged by

(Include address, phone number, email, reference, and Lodger Code)


I. Existing		Created		
Title Reference	Description	New Lots	Road	Secondary Interests
16541237	Lot 3 on RPI80932	920	-	Emt Z
16541238	Lot 5 on RPI80932	158-160 & 920	New Rd	Emt Z
16541239	Lot 6 on RPI80932	101-160 & 920	New Rd	Emts A, B & Z

MORTGAGE ALLOCATIONS

Mortgage	Lots Fully Encumbered	Lots Partially Encumbered
720020944	Lots 101-160 & 920	-

Reinstatement Report

.....
.....
.....

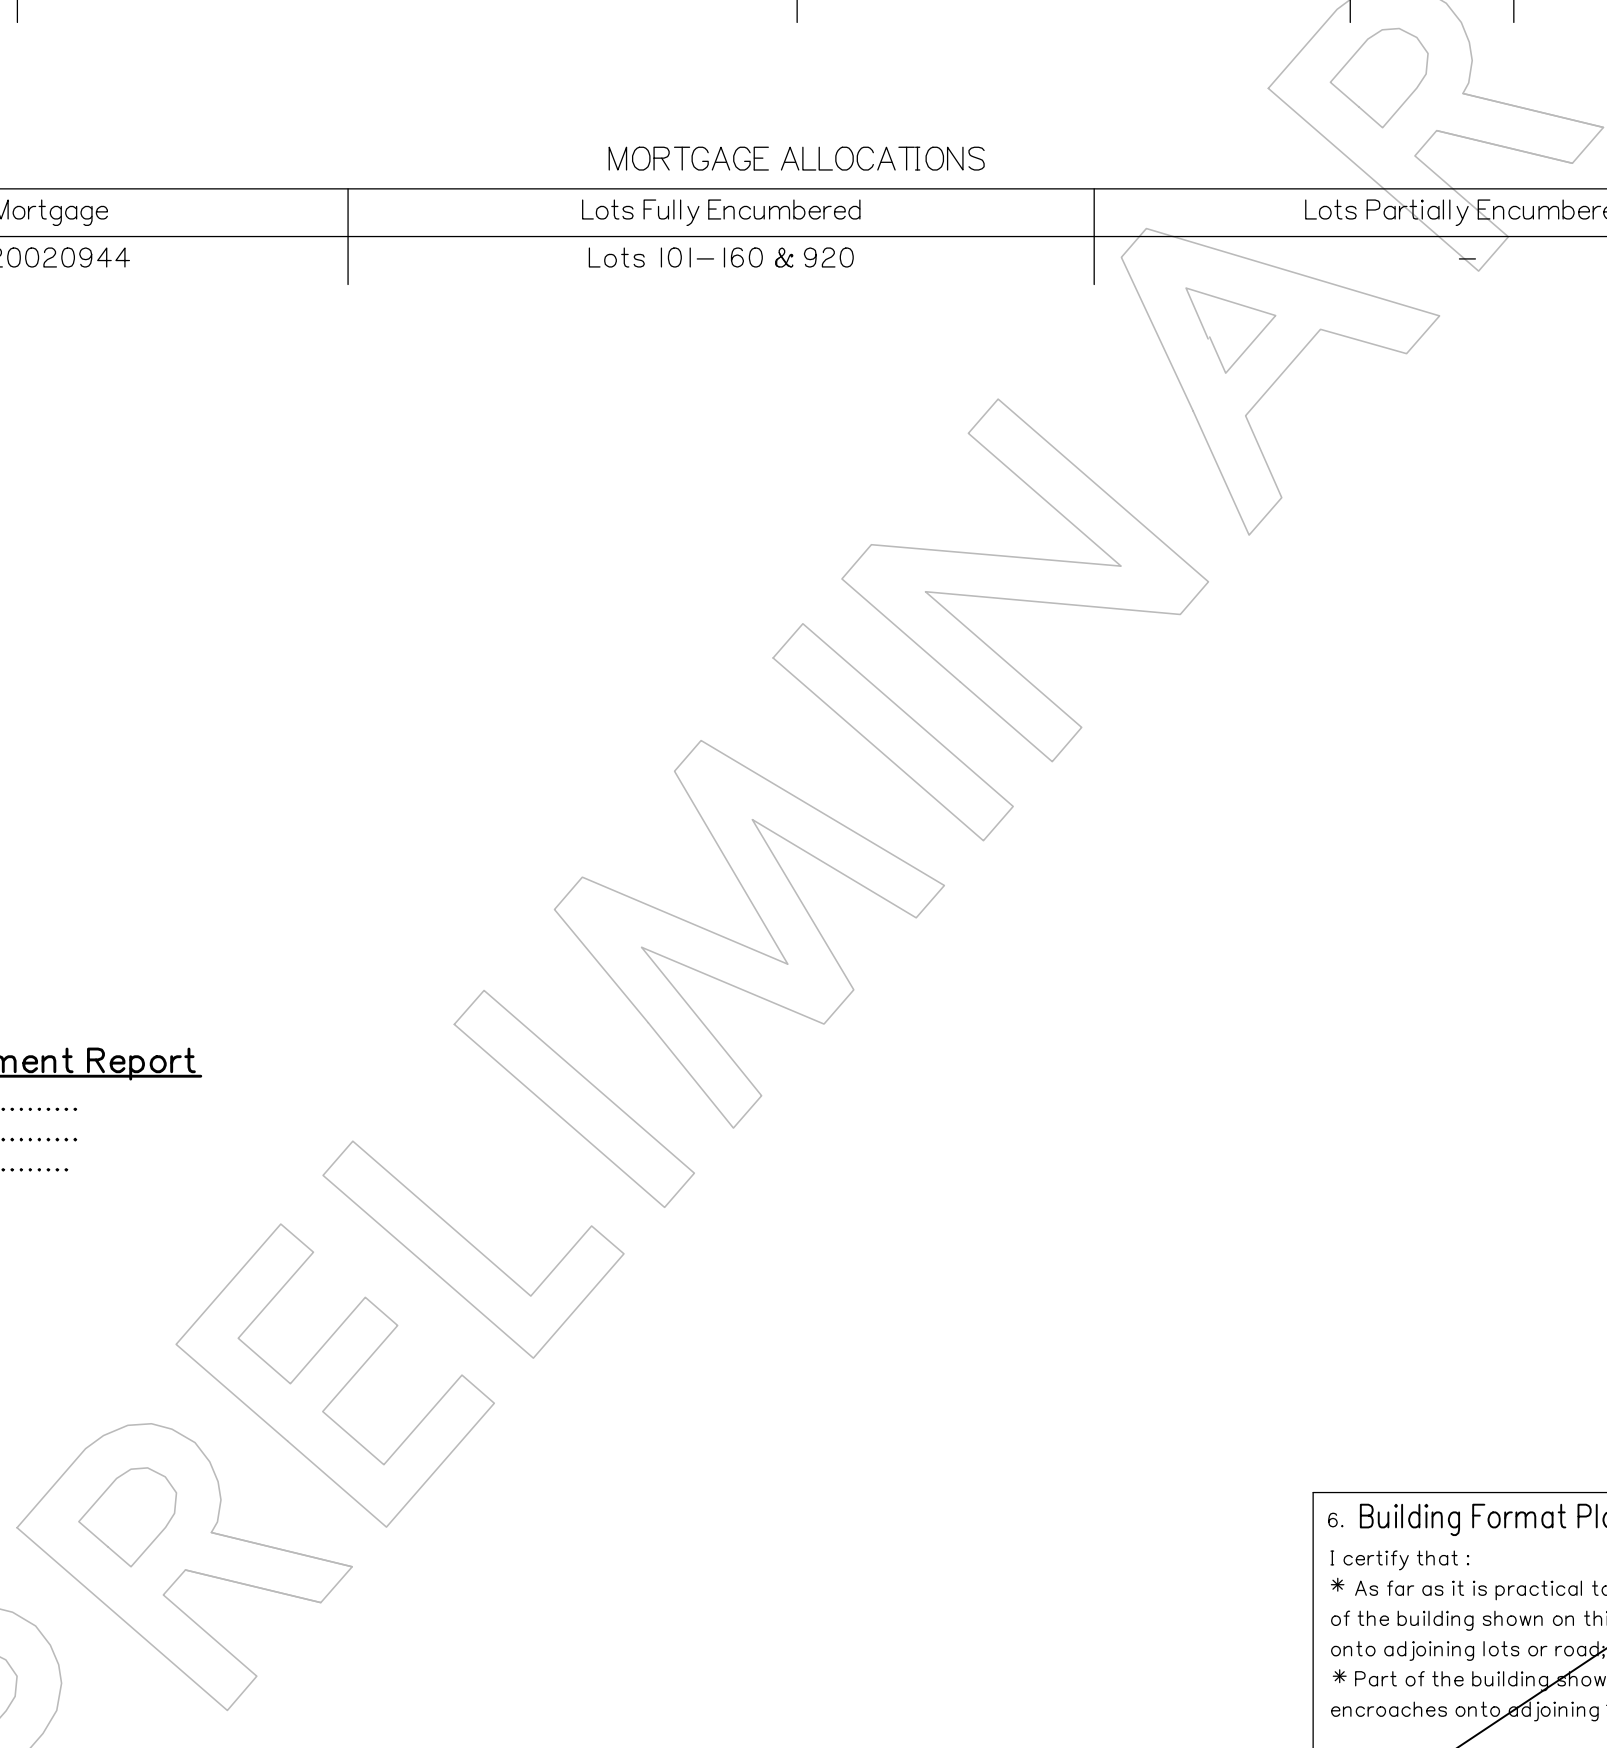

920	Pors 325, 326 & 327
158-160	Pors 326 & 327
101-157	Por 327
Lots	Orig

2. Orig Grant Allocation :

3. References :
Dept File :
Local Govt :
Surveyor : BRSS5365.001

5. Passed & Endorsed :


By: LandPartners Pty Ltd
Date :
Signed :
Designation : Liaison Officer

6. Building Format Plans only.
I certify that :
* As far as it is practical to determine, no part of the building shown on this plan encroaches onto adjoining lots or road;
* Part of the building shown on this plan encroaches onto adjoining * lots and road
.....
Cadastral Surveyor/Director* Date
*delete words not required

7. Lodgement Fees :

Survey Deposit	\$
Lodgement	\$
.....New Titles	\$
Photocopy	\$
Postage	\$
TOTAL	\$

8. Insert Plan Number **SP324719**

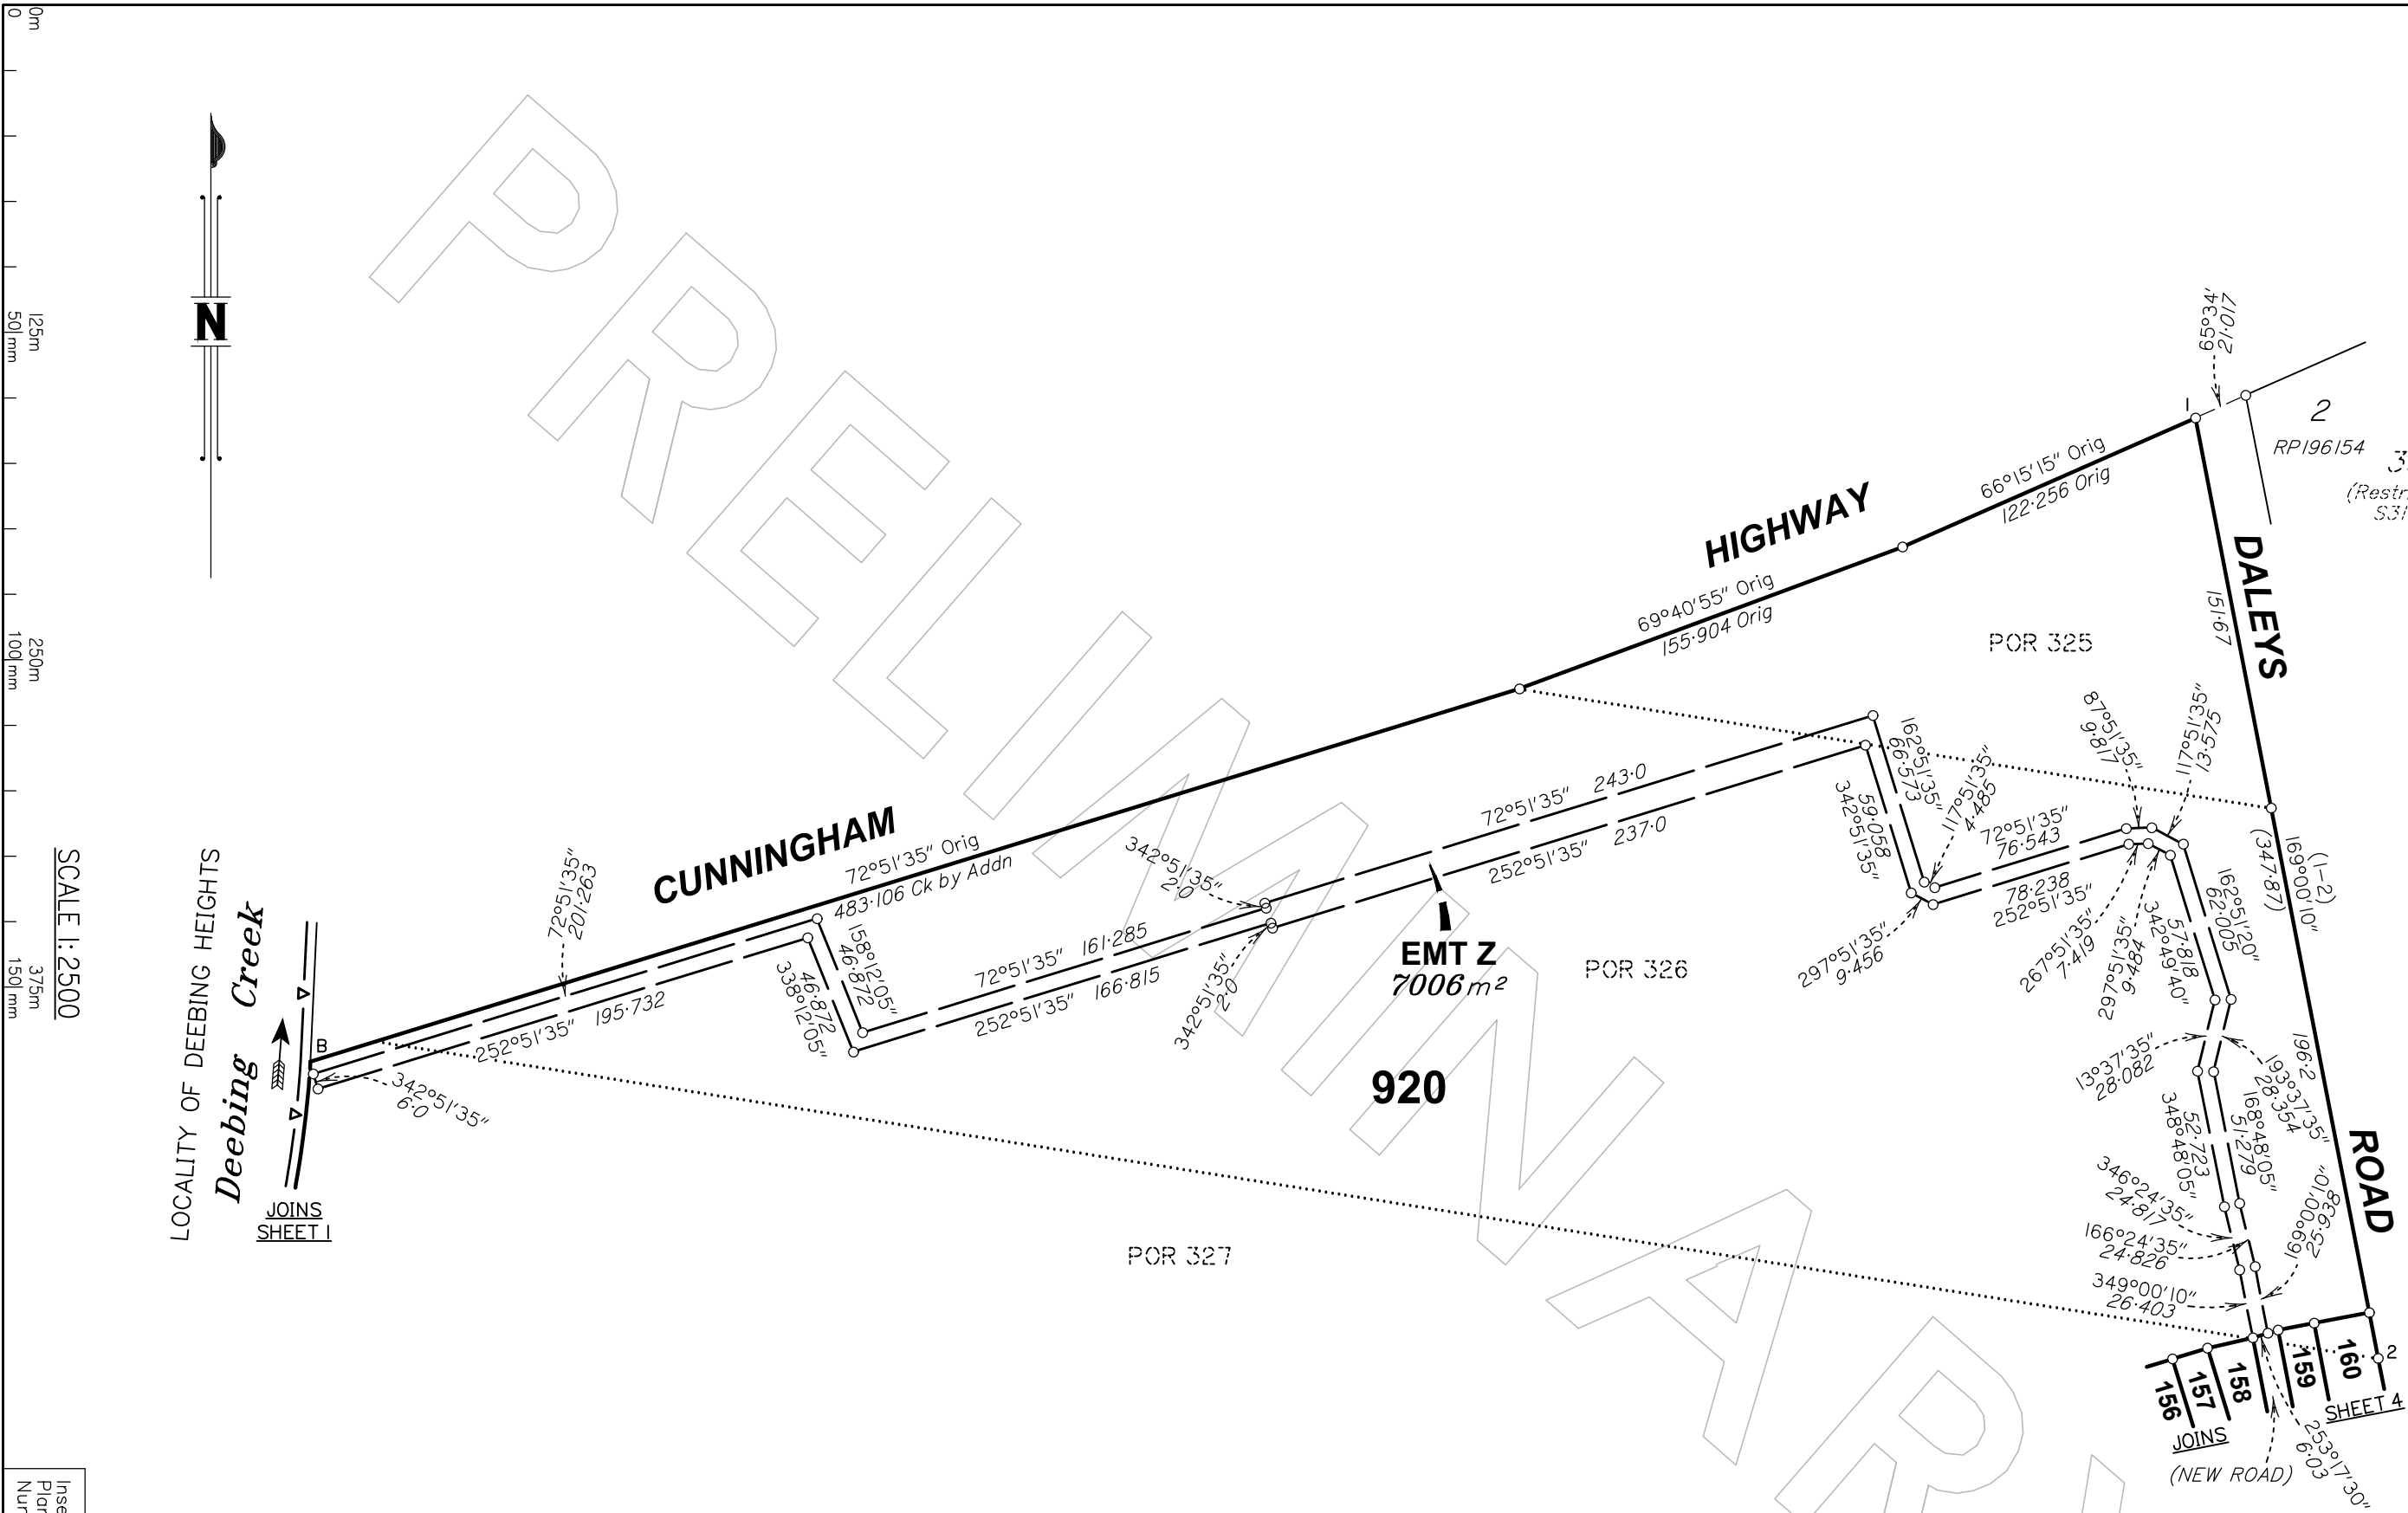


LOCALITY OF DEEBING HEIGHTS
Deebing Creek

SCALE 1:2500

Insert
Plan
Number
SP324719


State copyright reserved

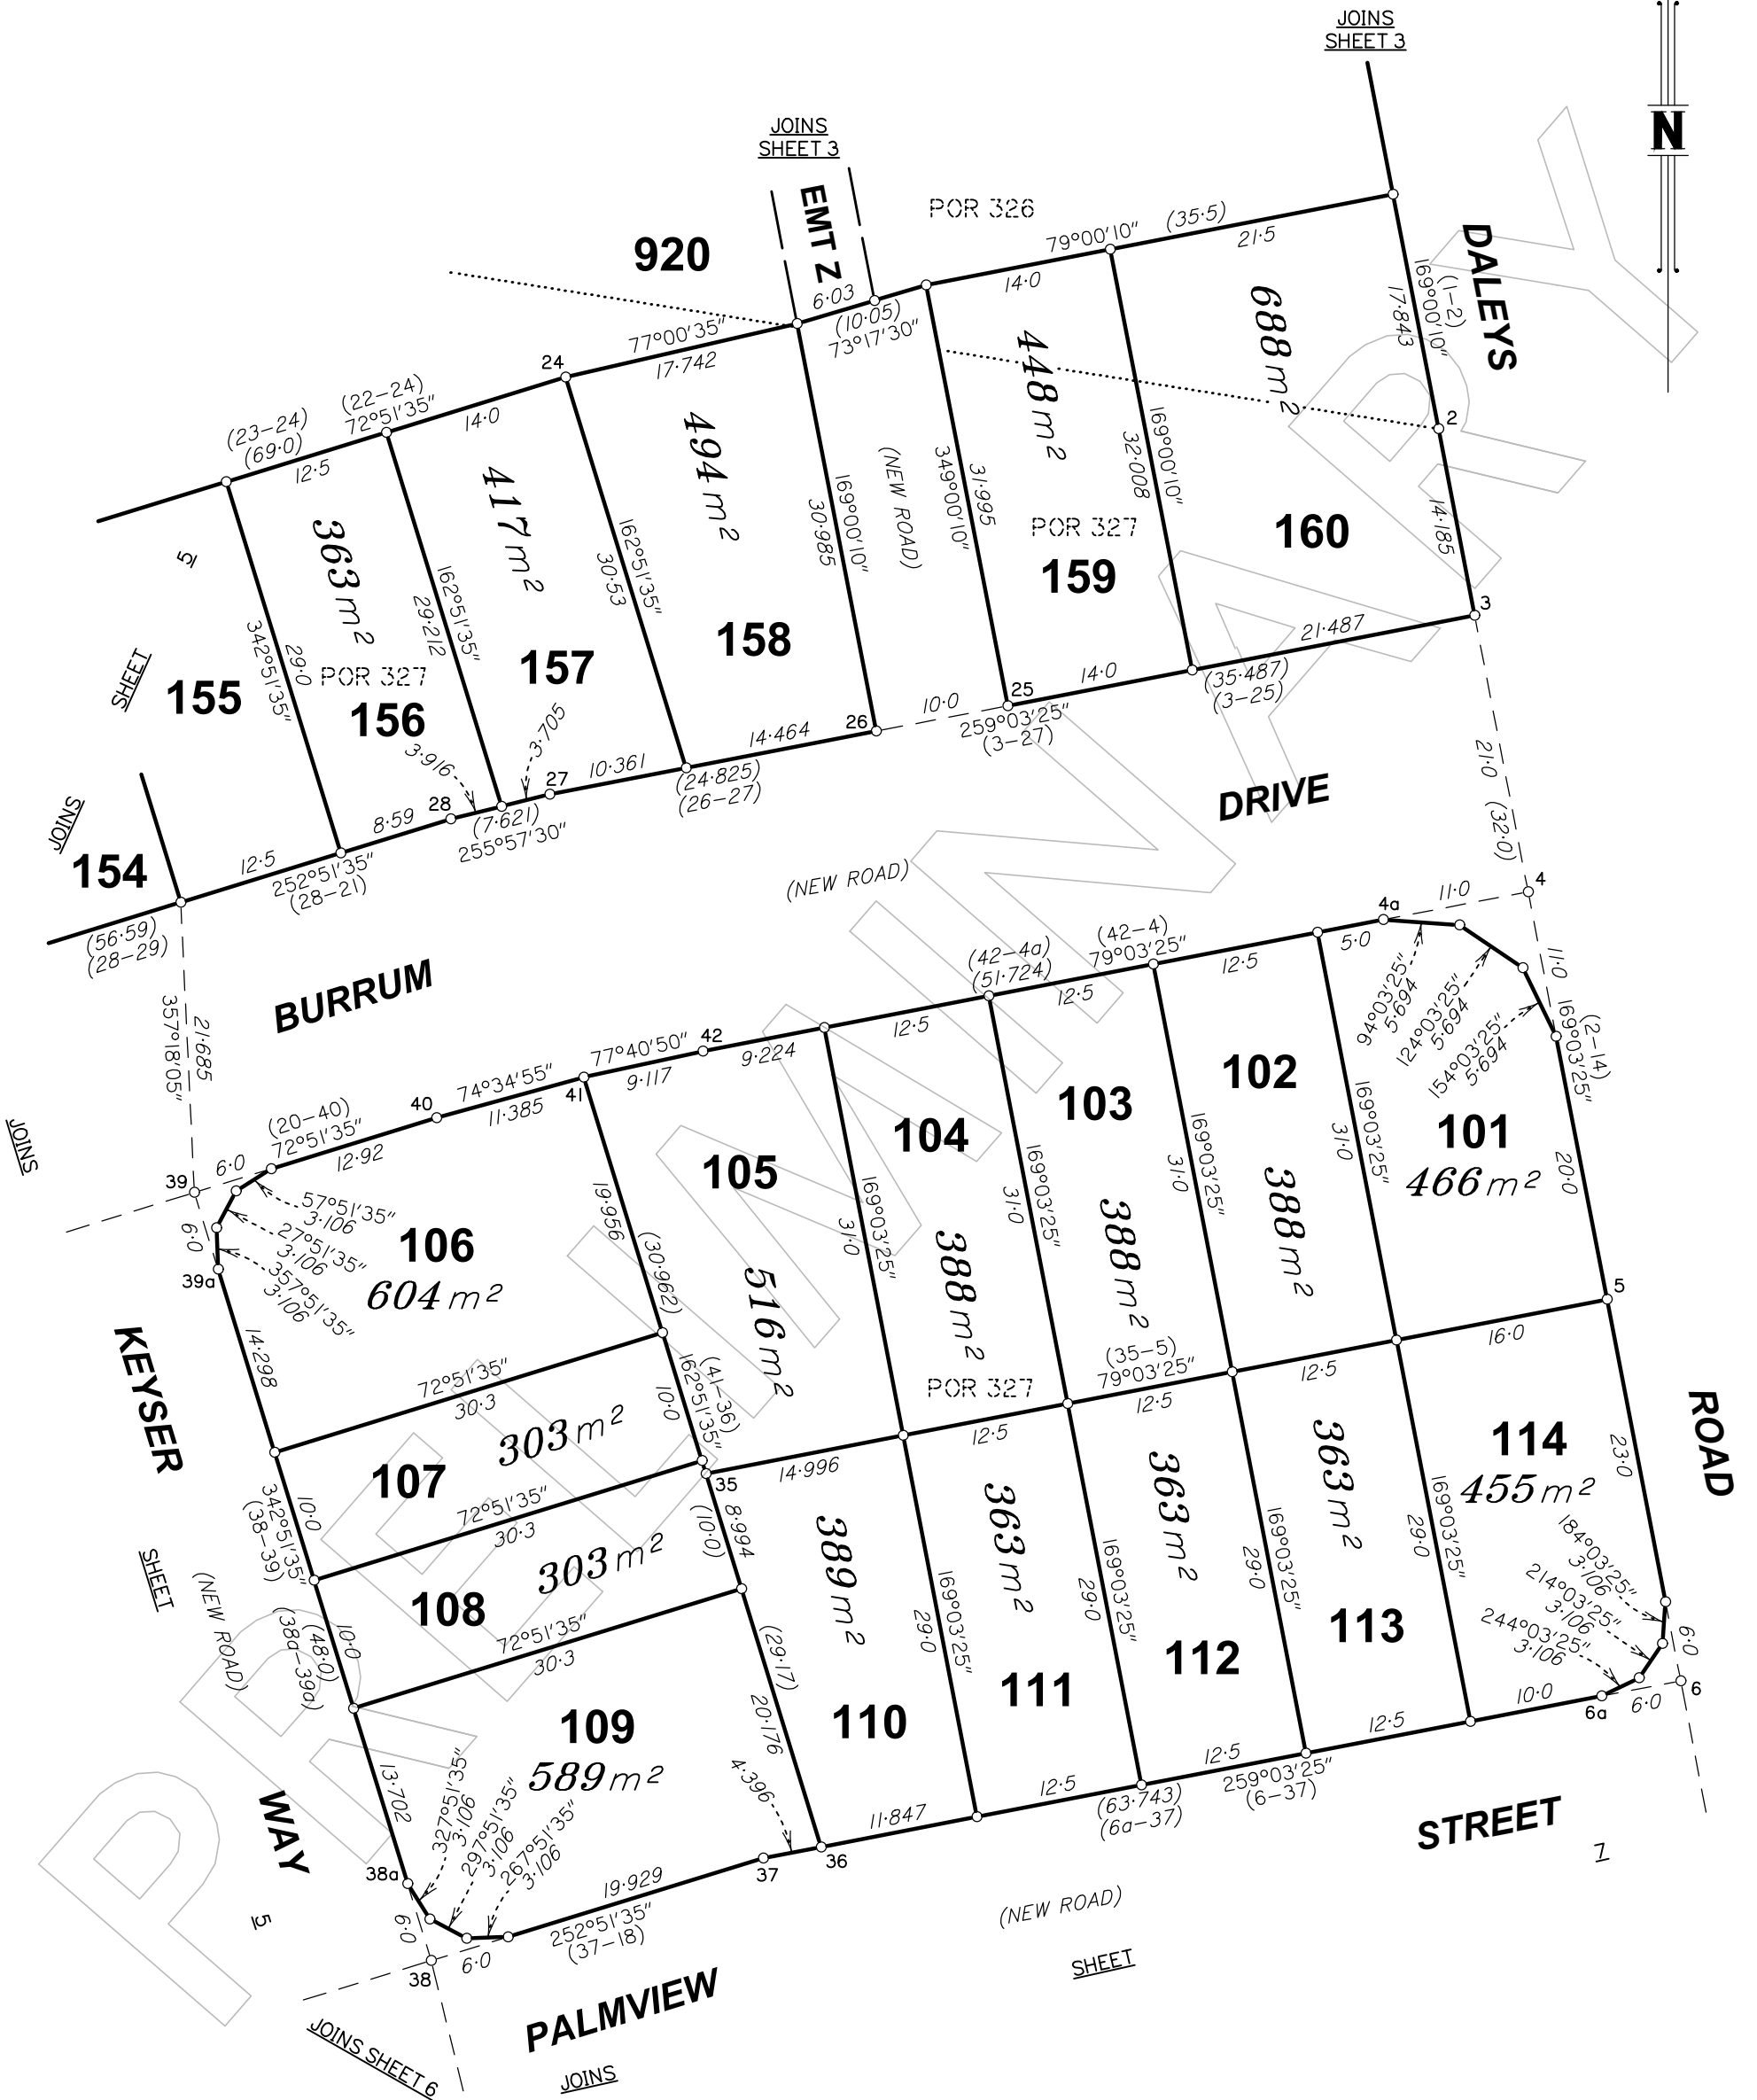

SCALE 1: 500

State copyright reserved


Insert Plan Number **SP324719**

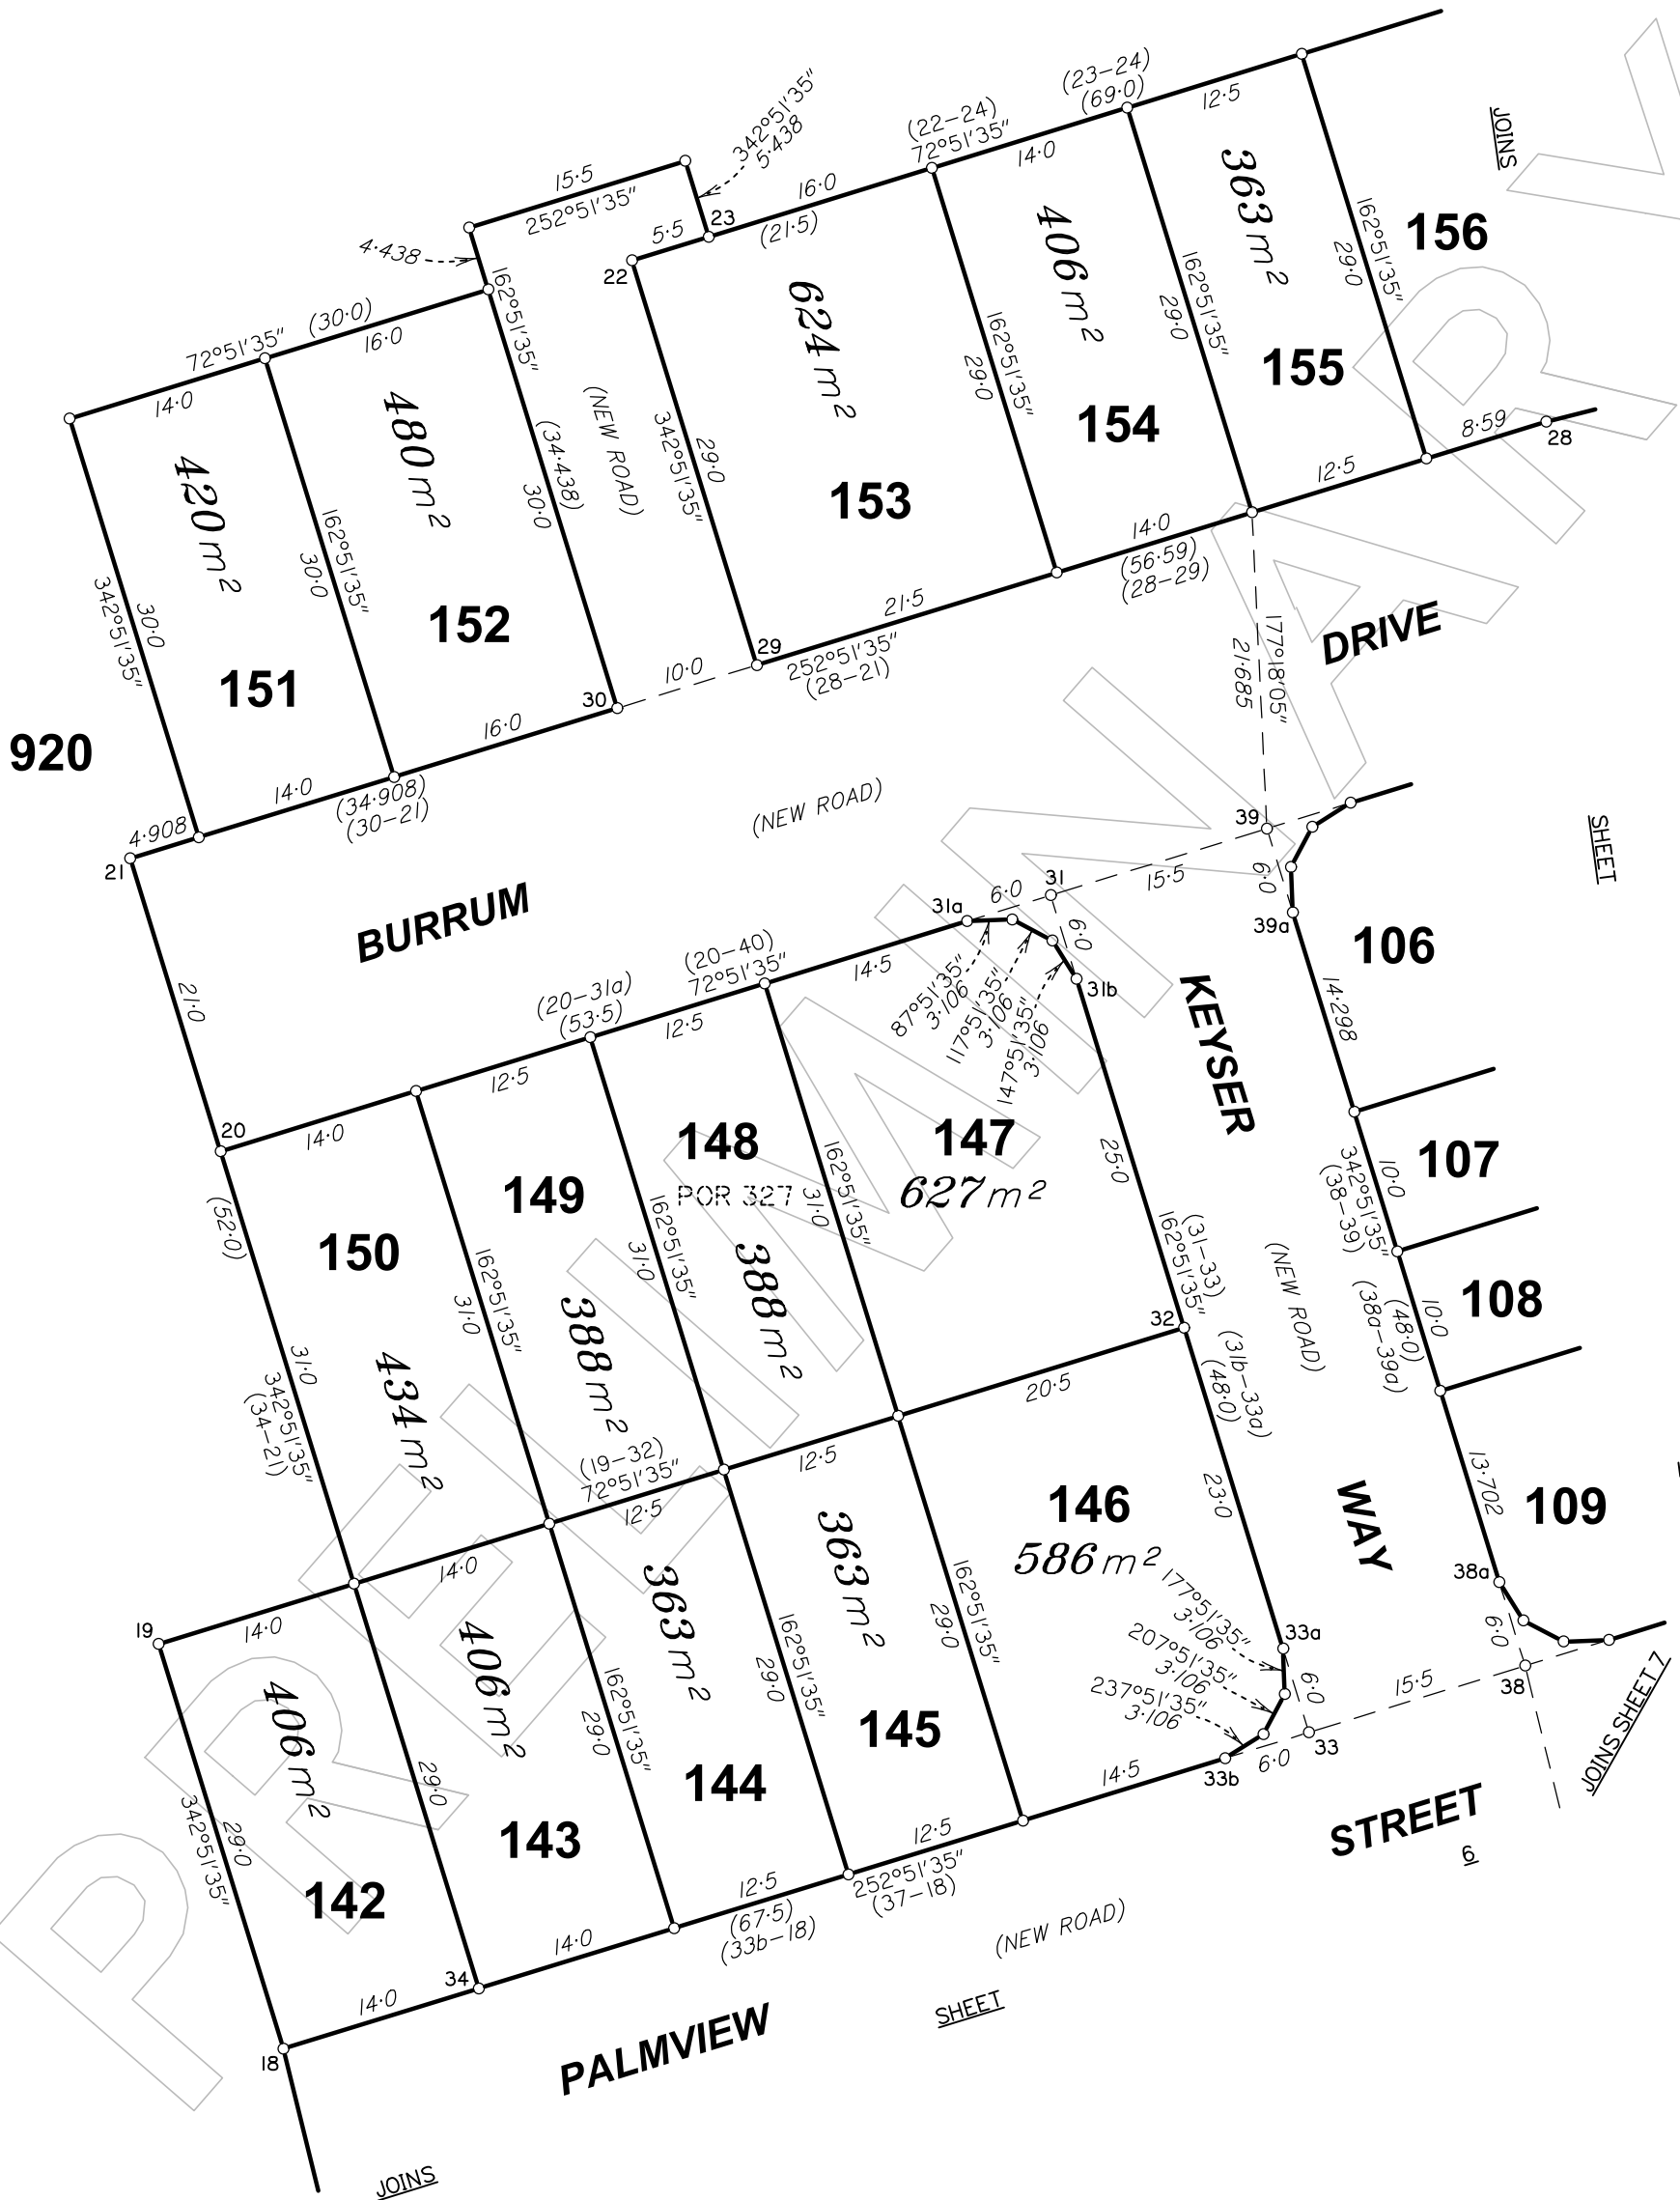

SCALE 1:500

State copyright reserved


Insert Plan Number **SP324719**

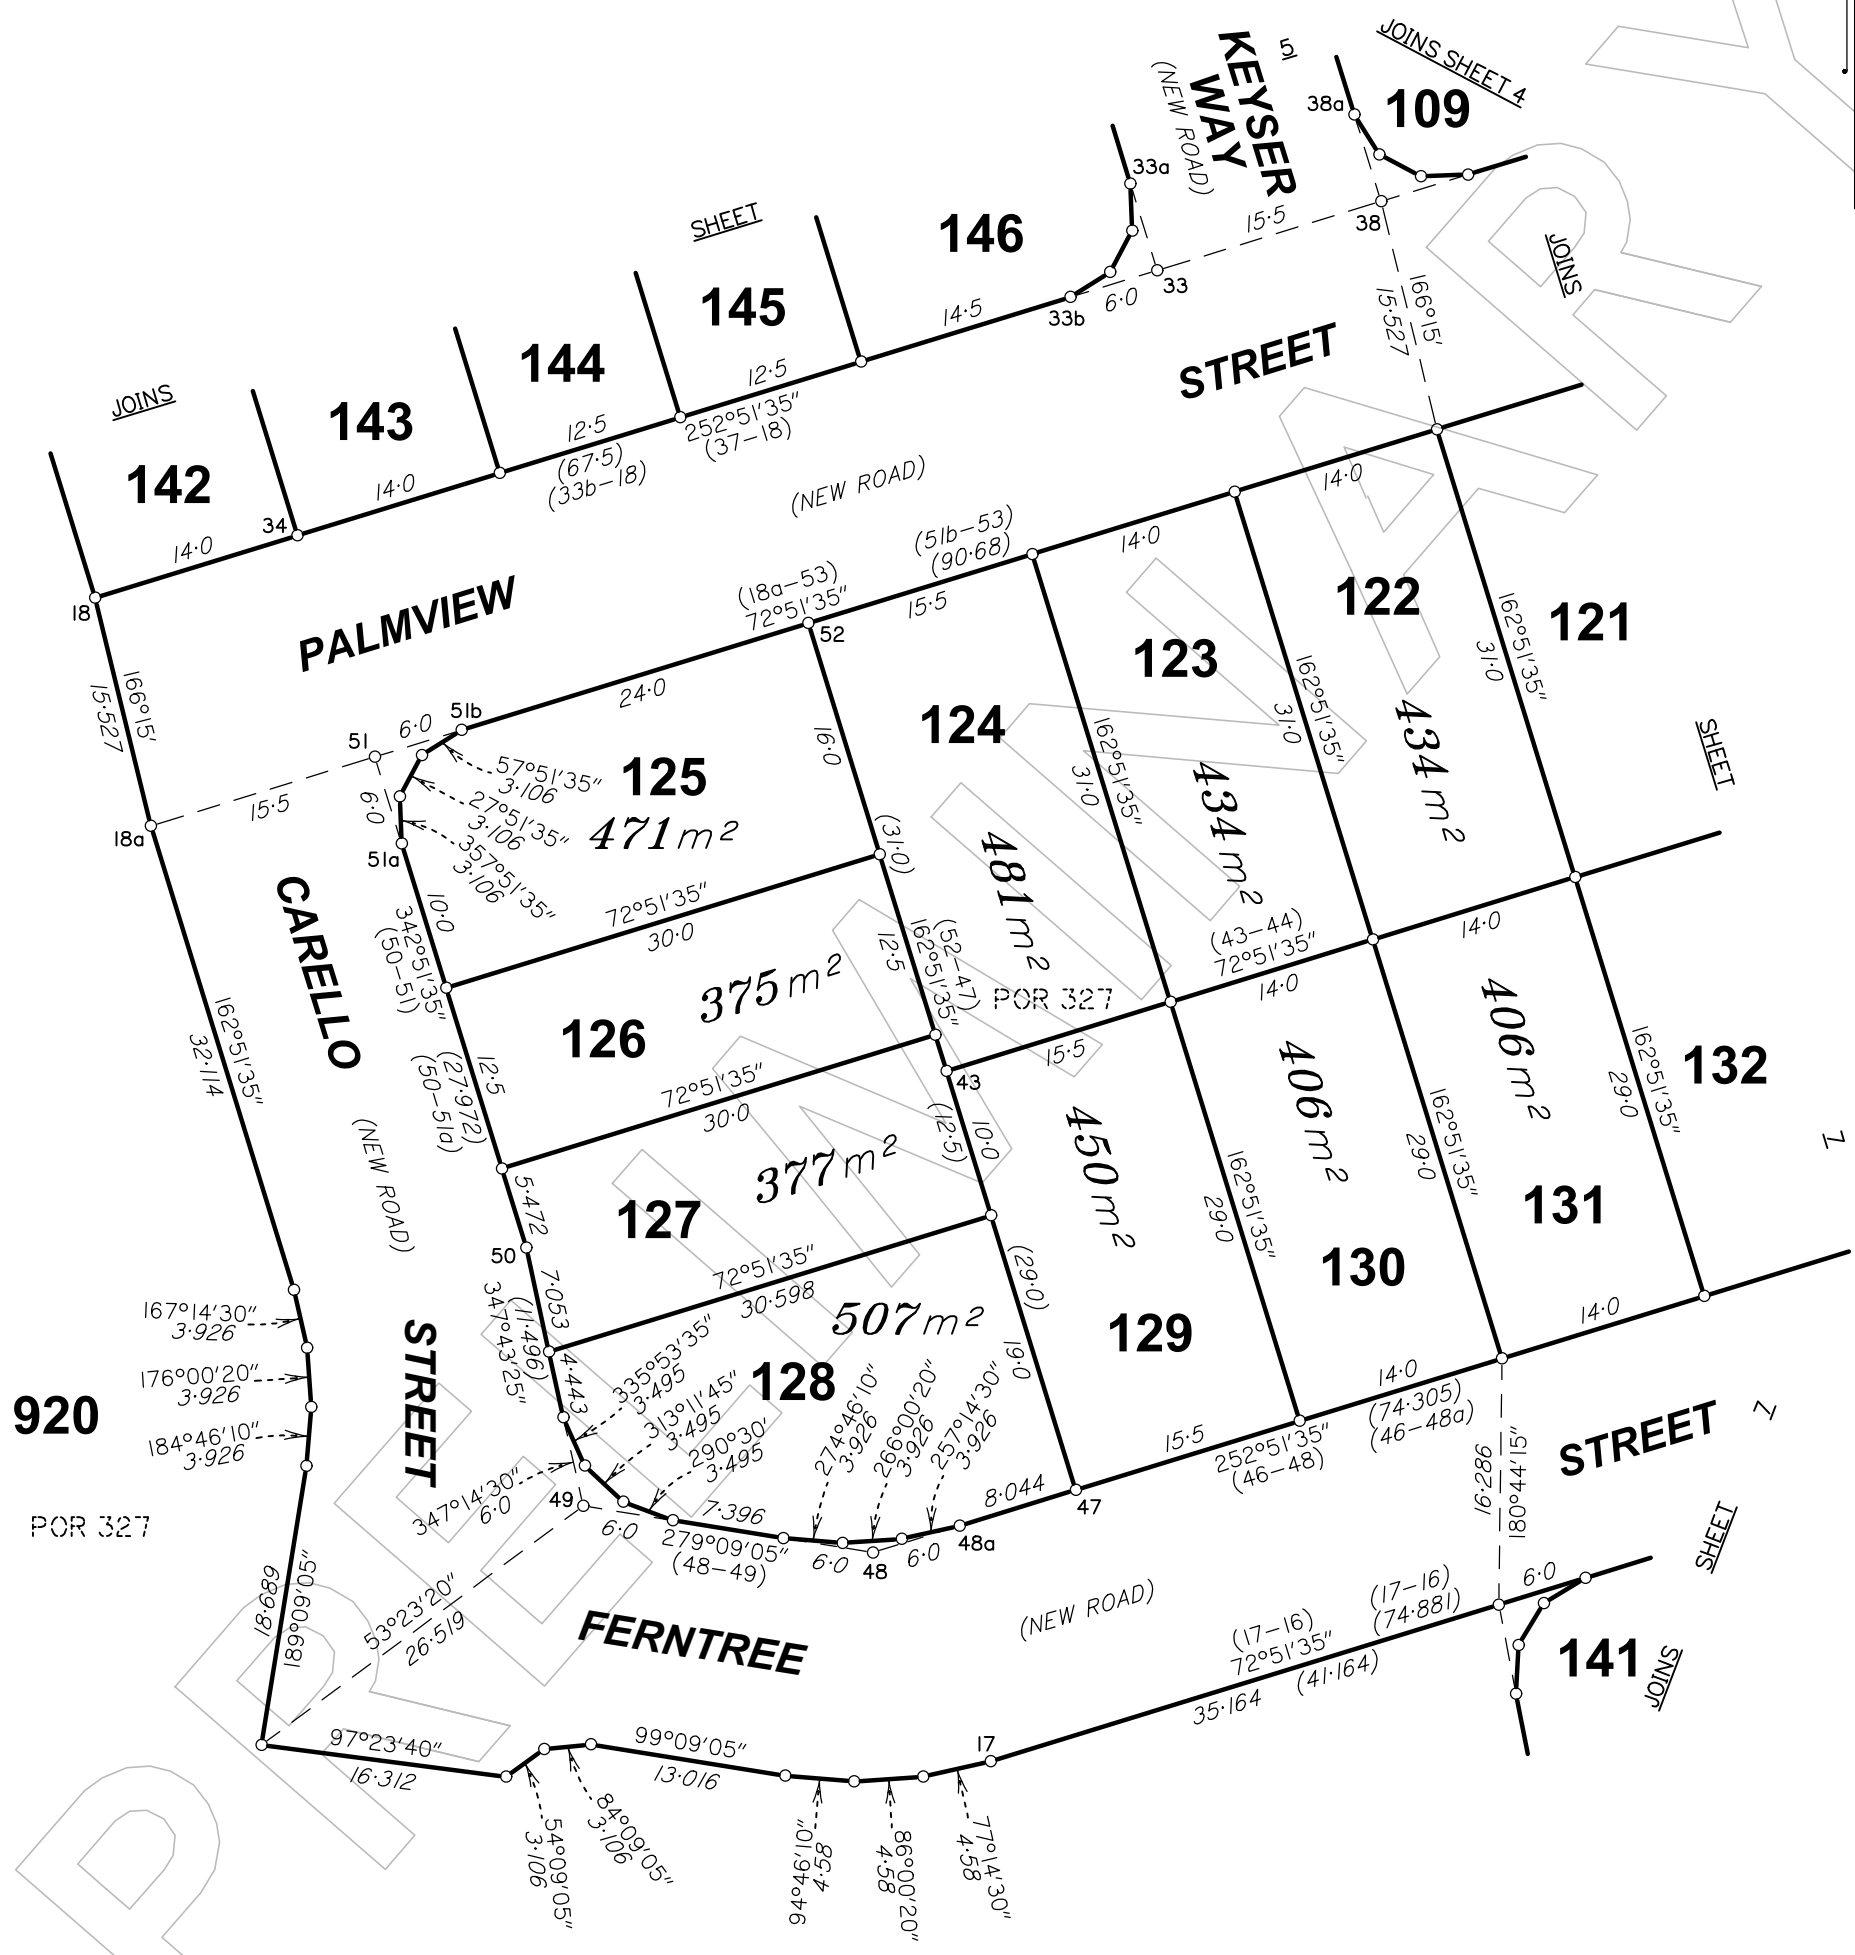

SCALE 1: 500

State copyright reserved
Insert Plan Number **SP324719**

BRSS5365-001-78-1 SP324719

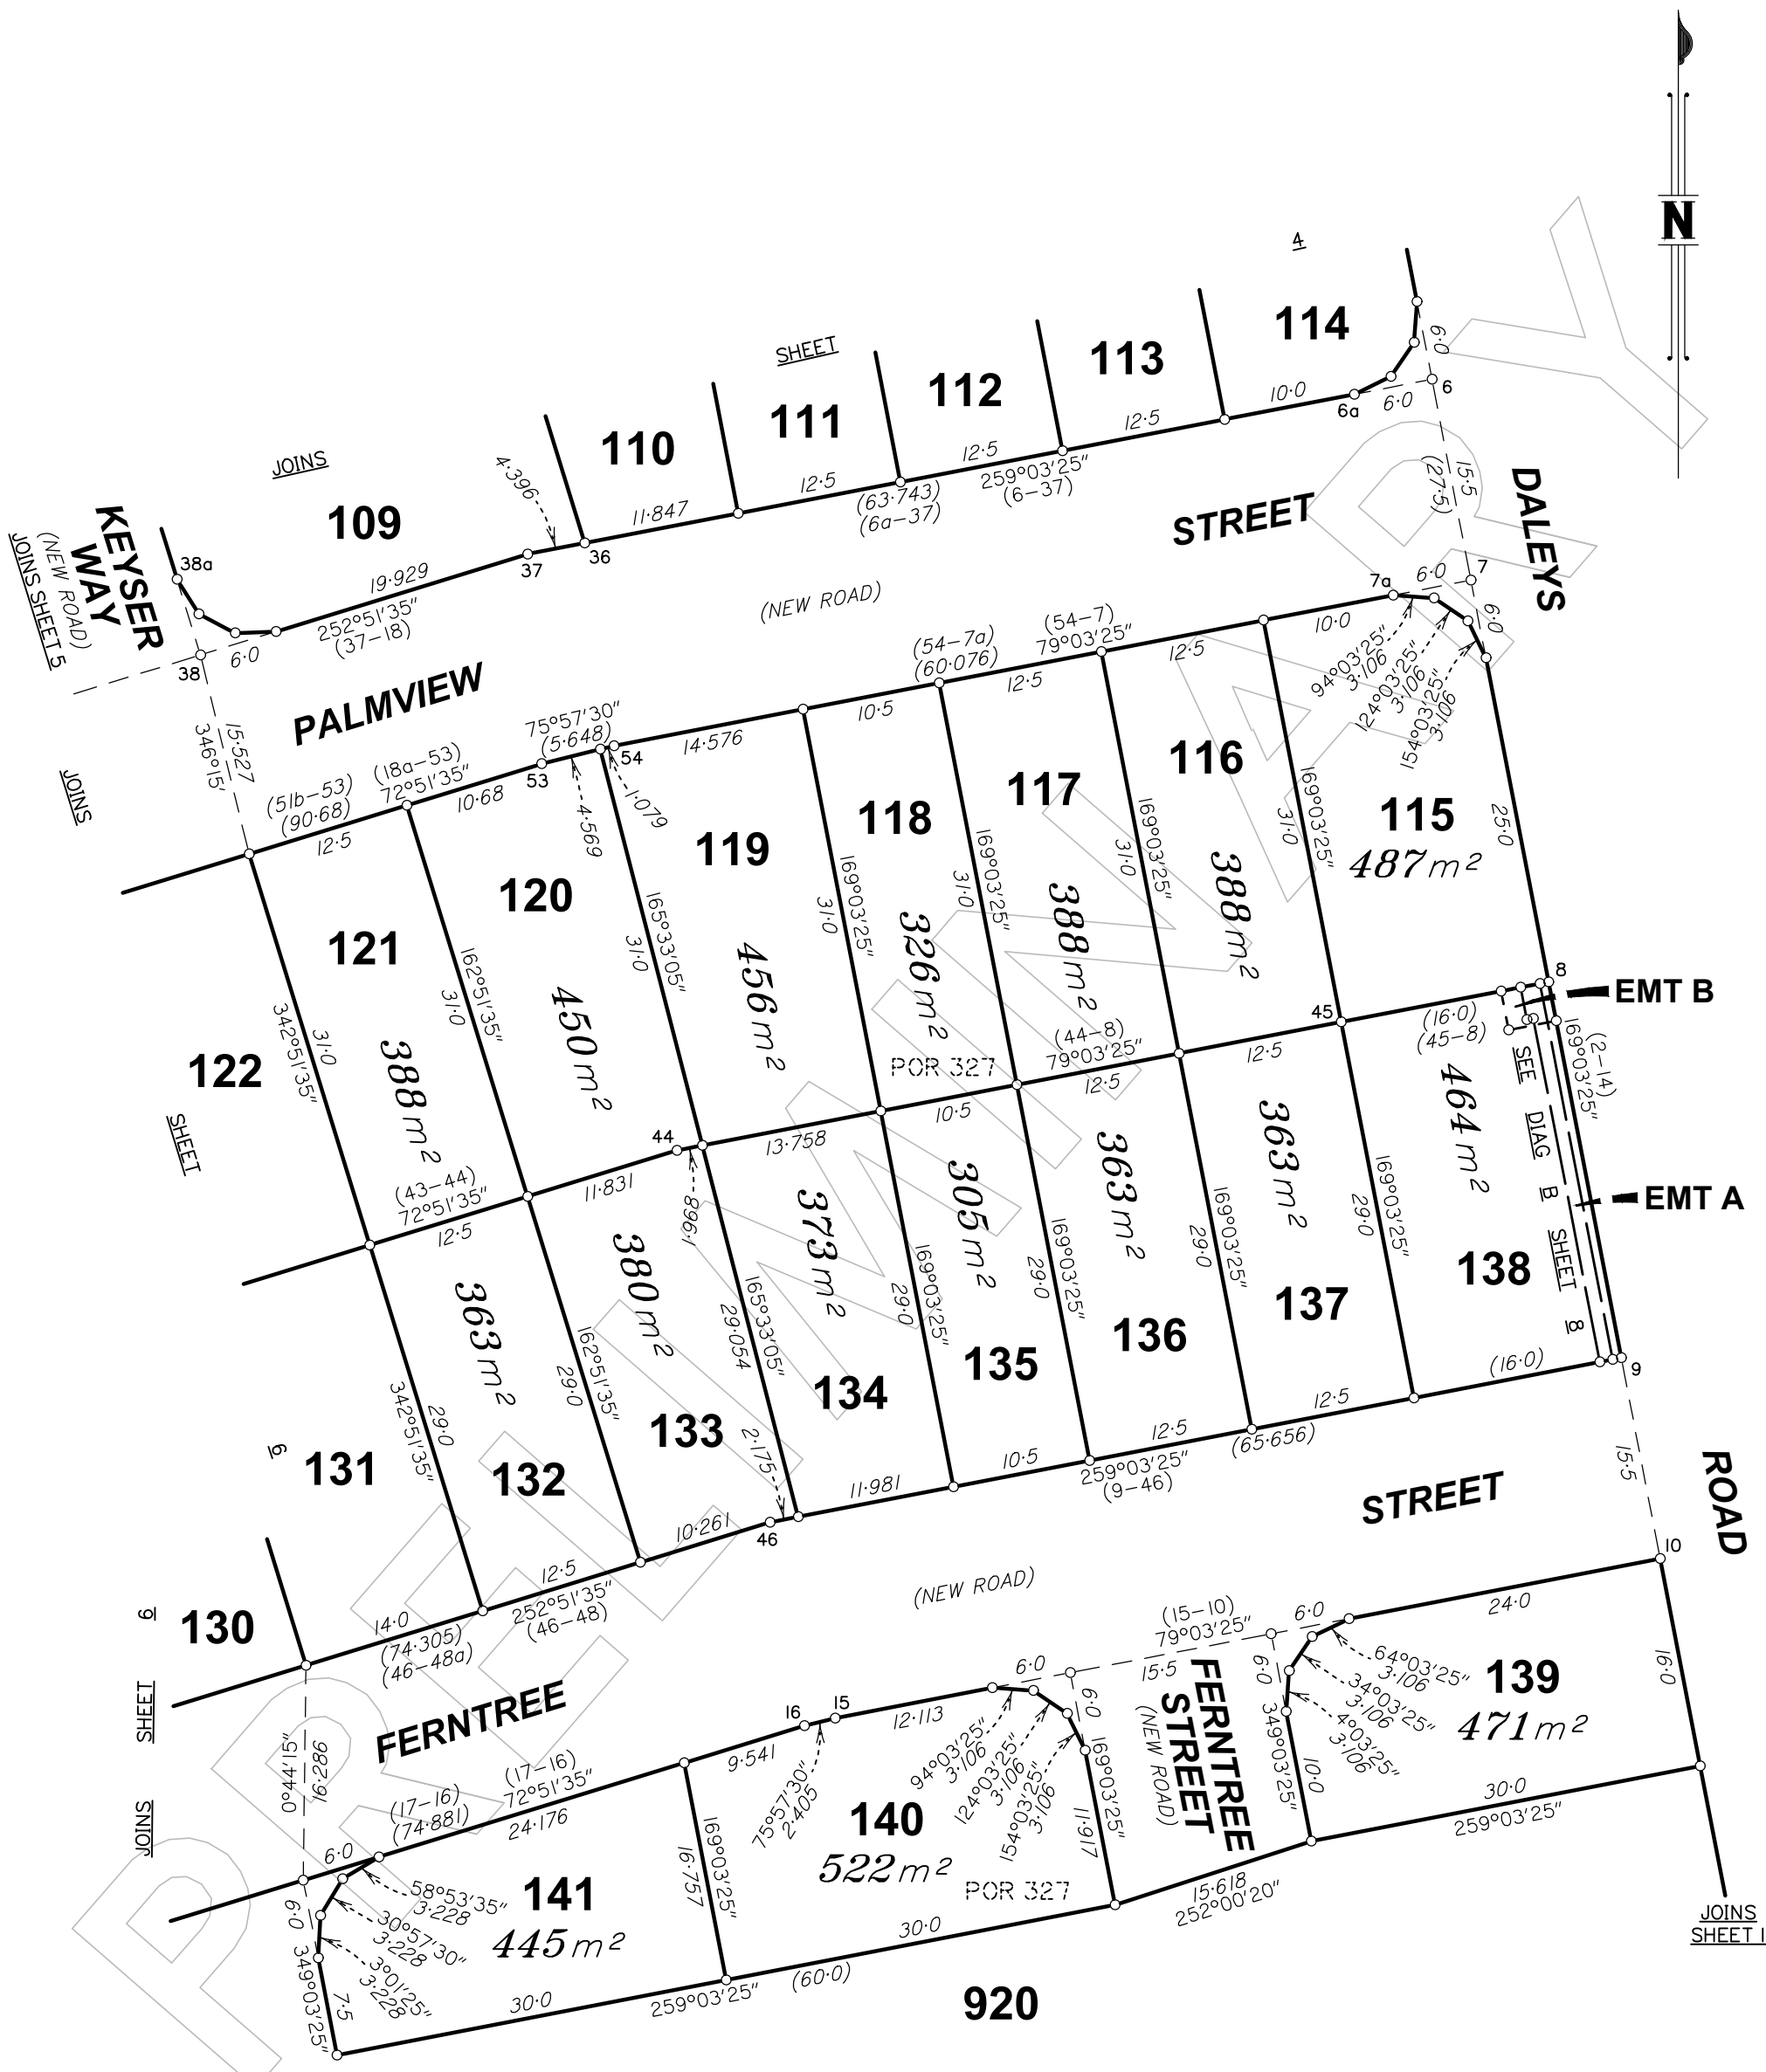


SCALE 1:500

Insert Plan Number **SP324719**

State copyright reserved

BRSS5365-001-78-1 SP324719

DIAGRAM B
SCALE 1:50

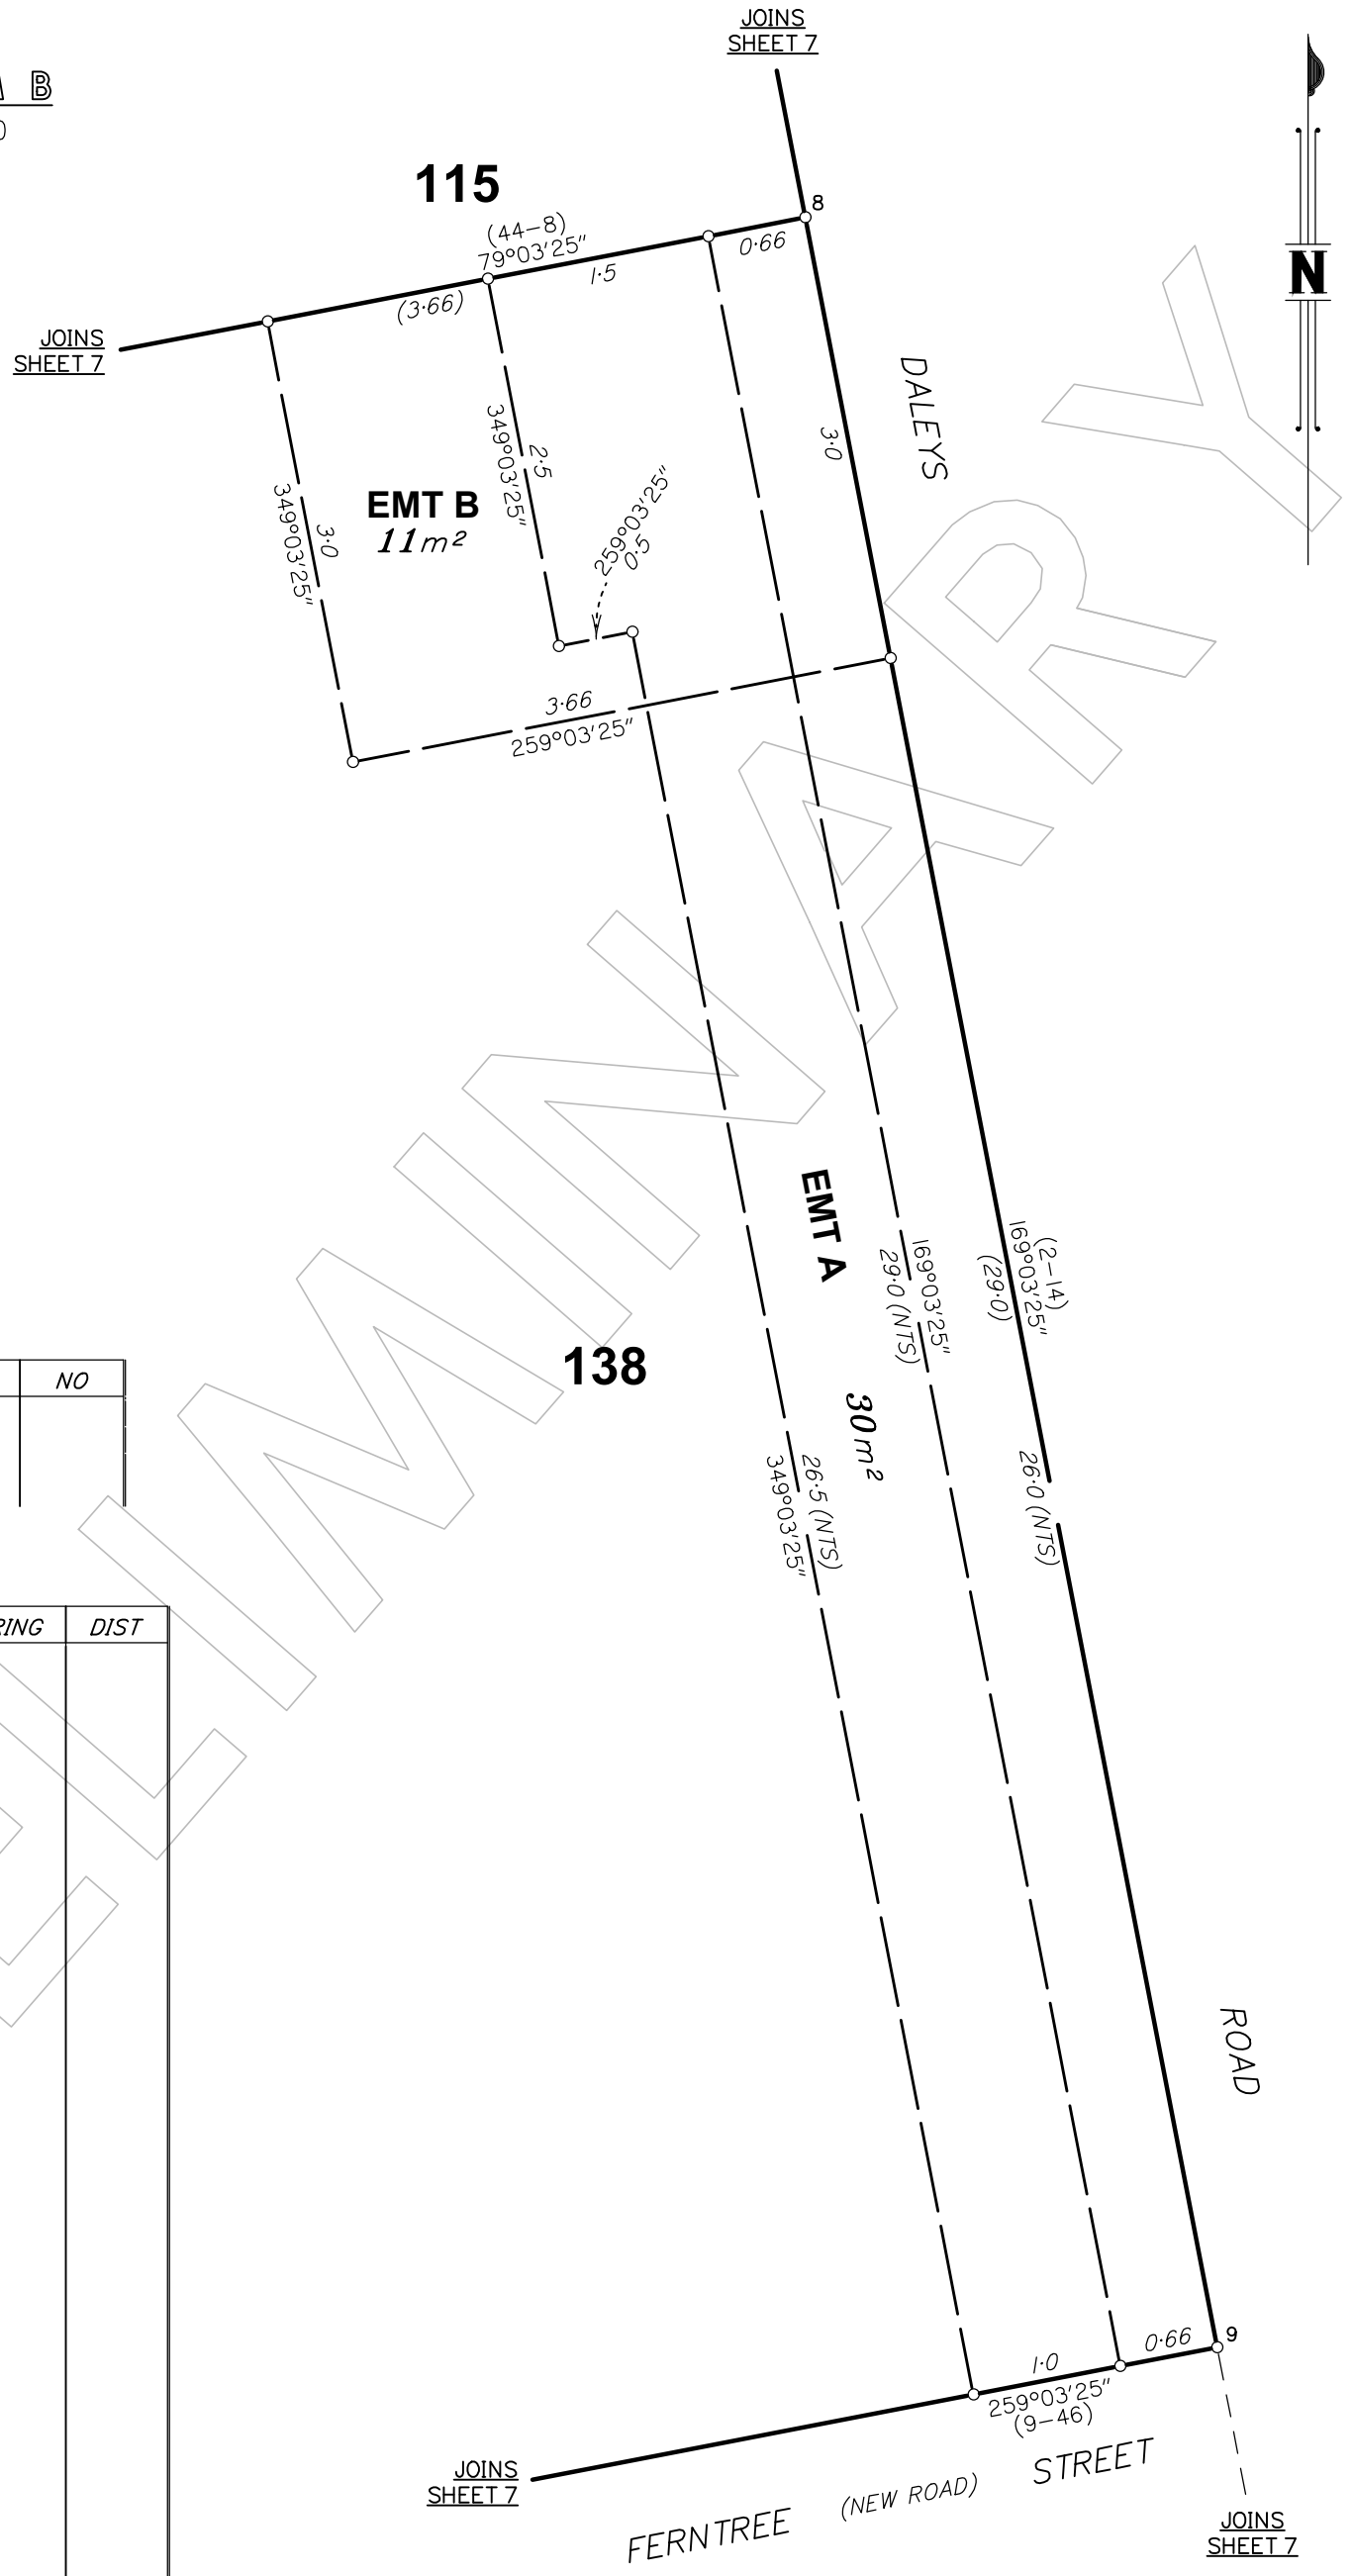

PERMANENT MARKS

PM	ORIGIN	BEARING	DIST	NO

REFERENCE MARKS

STN	TO	ORIGIN	BEARING	DIST



SCALE 1:50

State copyright reserved

Insert Plan Number **SP324719**